



***WOOD FLOAT FINISH.**

***SEE SD-K5-1 FOR CONC. MIX DETAILS.**

CONCRETE KERB & TRAY

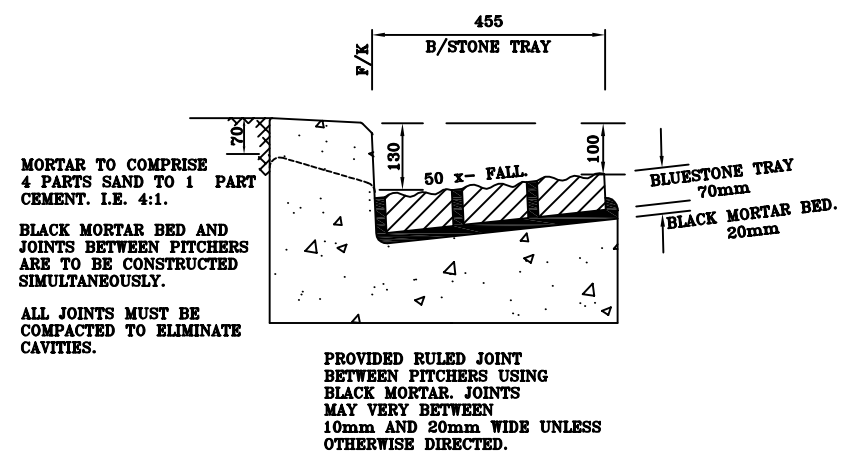

OPTION A: 3 PITCHER CHANNEL

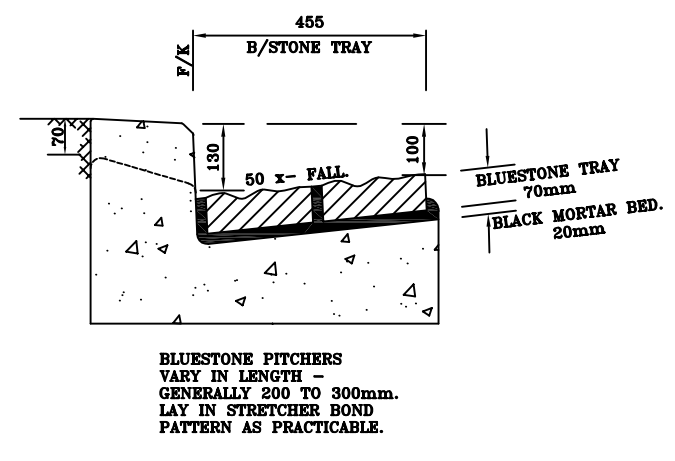

OPTION B: 2 PITCHER CHANNEL

CITY OF BALLARAT

No.	AMENDMENTS	DATE

Approved by: _____

Date: 13/01/1999

STREETSCAPE KERB AND BLUESTONE CHANNEL



SCALE: NOT TO SCALE

SHEET 3 OF 3

DRAWING NO: SD-K5-3