


NOTE: FOR LARGER DIAMETER HOUSE DRAIN, USE APPROPRIATE SIZED PIPE & FITTINGS.

CONNECTION OF HOUSE DRAINS TO UNDERGROUND STREET DRAIN.

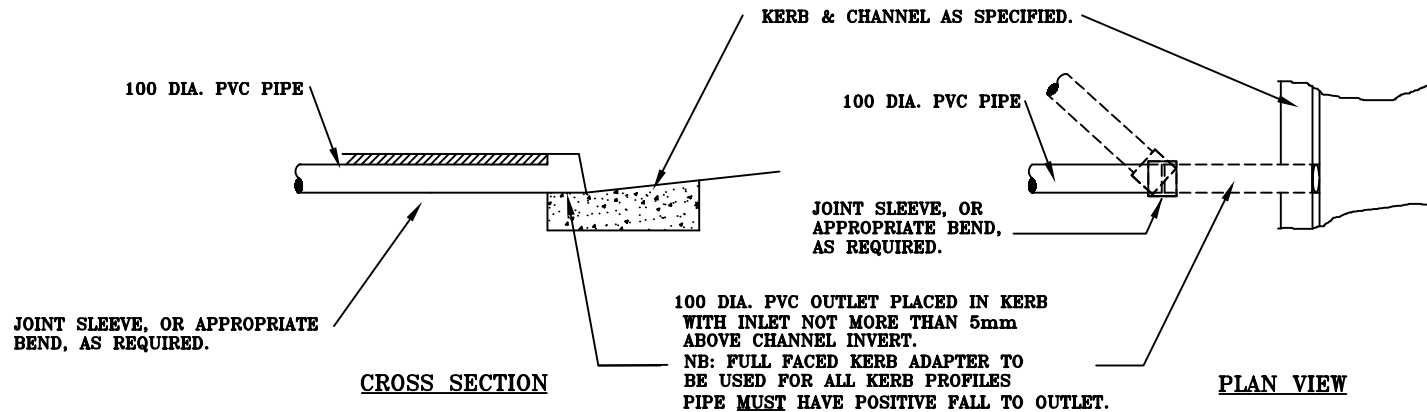

CONNECTION OF 100 DIA. HOUSE DRAINS TO KERB & CHANNEL.

CITY OF BALLARAT

1	Altered from 90Dia pipe to 100 Dia only	15.8.00
No.	AMENDMENTS	DATE

Approved by:

Date:

HOUSE CONNECTION DRAIN
TO MAIN OUTFALL DRAIN



SCALE:
NOT TO SCALE

SHEET 1 OF 1

DRAWING NO:
SD-D9