


POST TO BE 50mm PIPE
WITH WEDGE, CAP TO SUIT.

50mm X 50mm SQUARE WITH
BOLT IN SLEEVE CAP TO SUIT.

ARC WELD MESH 1.2m HIGH
BANKSIA OR JACARANDA
SECURED WITH A.R.C. PANEL BRACKETS
AND STEEL TEK SCREWS.
NOTE:- A SPACE OF AT 20mm PER PANEL
BETWEEN POSTS TO ALLW FOR DIFFERENCE
IN SOME PANELS

SLEEVE 68mm DIA INSIDE

PIPE 500mm LONG WITH ANTI TWIST BAR
AT APPROX 50mm FROM THE BOTTOM.

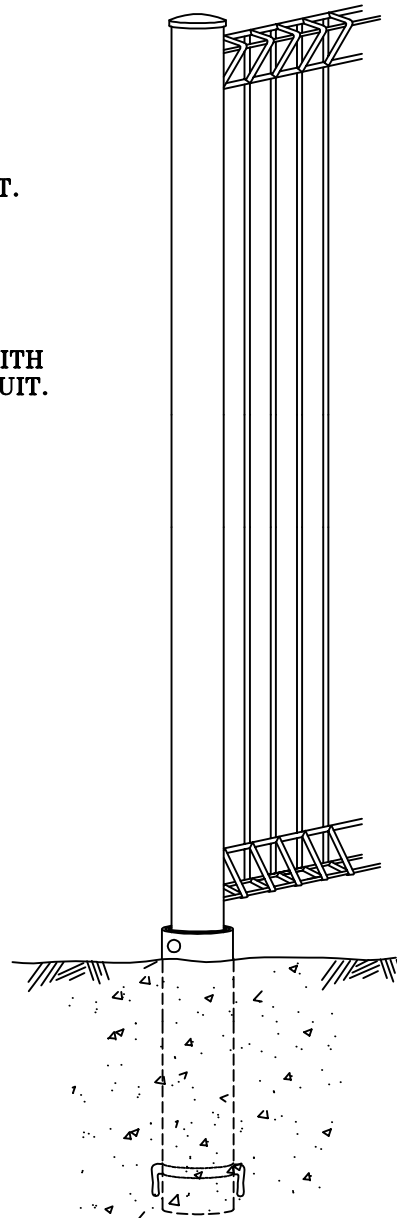

SURFACE LEVEL

SLEEVE IS TO BE APPROX 40mm
ABOVE SURFACE LEVEL

HOLE IS TO BE NO LESS THAN 125mm DIA
AND TO BE FILLED WITH CONCRETE NO LESS THAN 15MPa

CITY OF BALLARAT

1.	CHANGED NUMBER FROM M5 TO M4	FEB 04	APPROVED BY:
No.	AMENDMENTS	DATE	Date:

ROLL TOP FENCING



SCALE: NOT TO SCALE
SHEET 1 OF 1
DRAWING NO: SD-M4