



THIS MAY BE USED WITH
BOTH BARRIER AND ROLLOVER
KERB AND CHANNEL

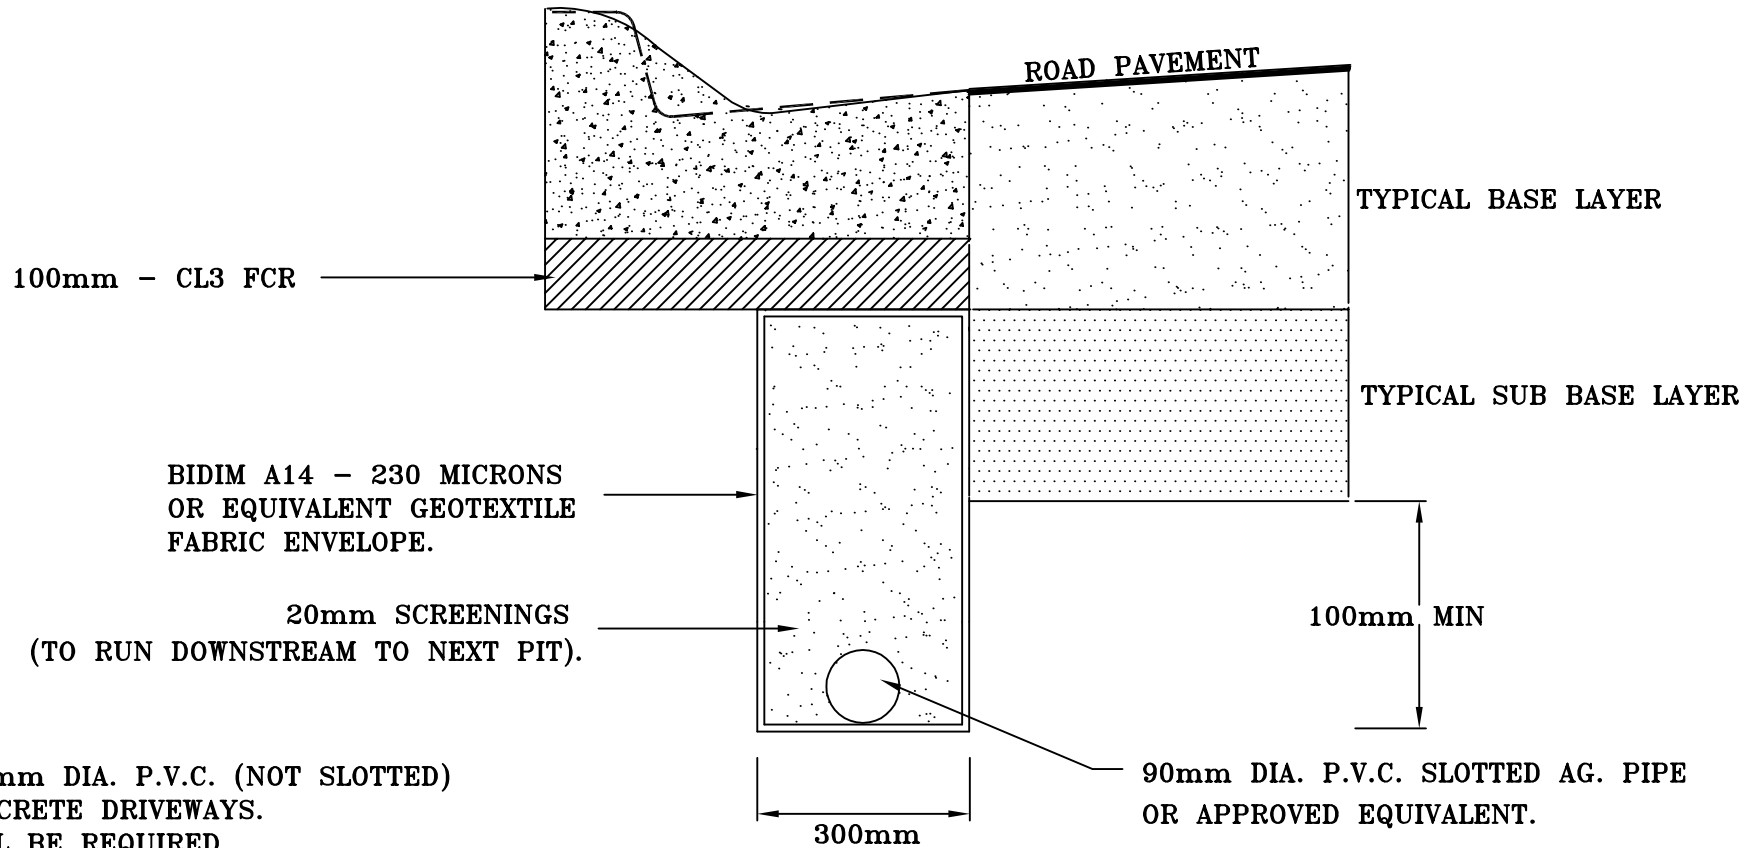

NOTE:-
INSTALL 90mm DIA. P.V.C. (NOT SLOTTED)
UNDER CONCRETE DRIVEWAYS.
BORING WILL BE REQUIRED.
IF UNDERGROUND POWER CROSSES BORE
LINE, A DEPTH HOLE MAYBE DUG IN FRONT
OF KERB & CHANNEL IN ROAD PAVEMENT
TO CHECK CONFLICT OF LEVELS.
NO FILTER MATERIAL IS REQUIRED
UNDER DRIVEWAY.

CITY OF BALLARAT

1	NOTES	18/01/99	Approved by:	SUB-SOIL DRAINAGE BELOW KERB & CHANNEL	 CITY OF BALLARAT	SCALE: NOT TO SCALE
						SHEET 2 OF 2
						DRAWING NO:
						SD-D2-2
No.	AMENDMENTS	DATE	Date:			