


50mm x 25mm HARDWOOD TIMBER
EDGE BOXING TO REMAIN IN POSITION.

NATURE STRIP TO BE REINSTATED
WITH 75mm SANDY LOAM, PLANTED
WITH GRASS SEED, AND ROLLED.
(33%-EXPRESS, 33%-DASHER, 33%-DUET)
@ 30 GRAMS PER SQUARE METRE.

AREA TO BE REINSTATED SHALL
EXTEND APPROX 0.5m EACH SIDE
OF NEW FOOTPATH, AND ALL OTHER
AREAS DISTURBED BY CONSTRUCTION.

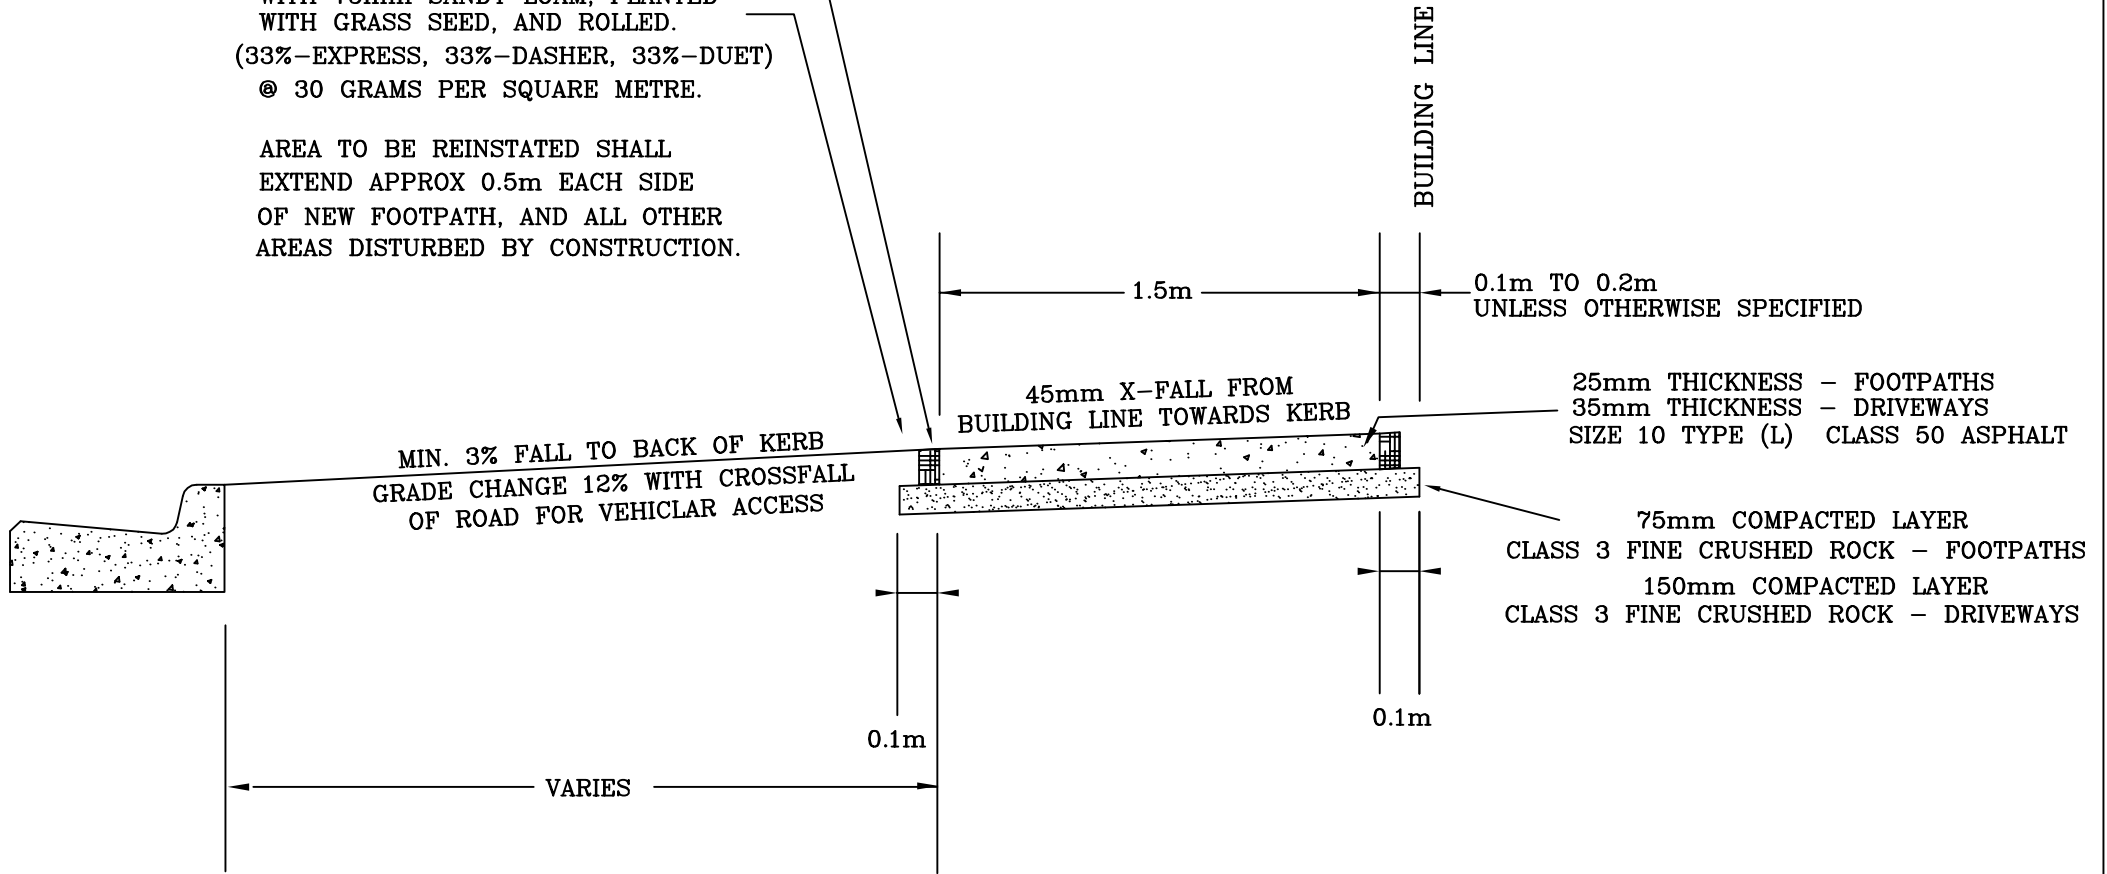

CITY OF BALLARAT

1	ASPHALT NOTE	11/98.
No.	AMENDMENTS	DATE

Approved by:

Date:

STANDARD ASPHALT FOOTPATH SECTION



SCALE:
NOT TO SCALE

SHEET 1 OF 1

DRAWING NO:
SD-K2